
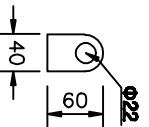
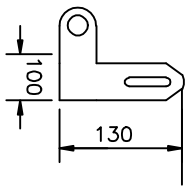
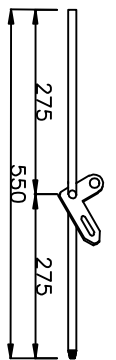
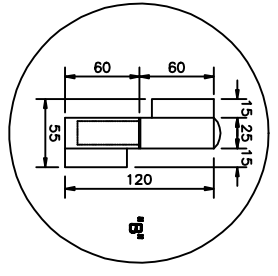
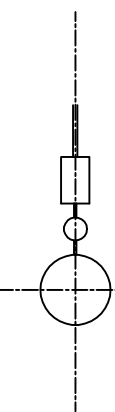
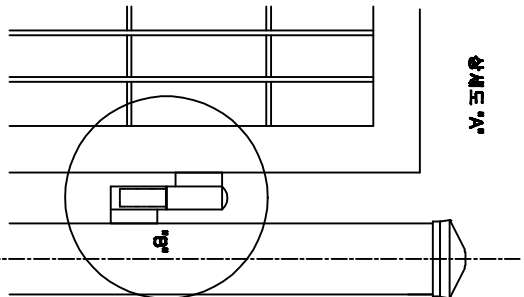
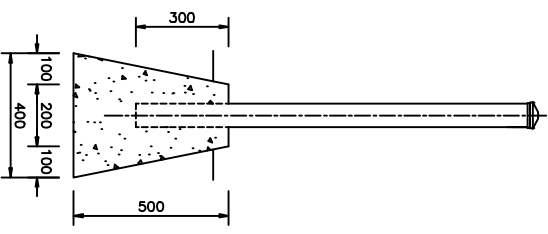


메쉬웬스 출입문 (기초용) H : 900 W : 2000

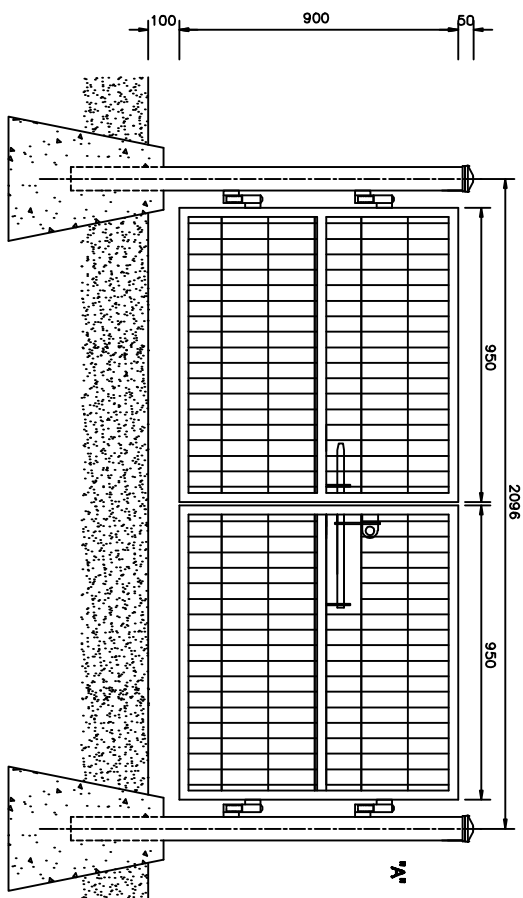

빗장상세


빗장고리

재료표

(H : 900)

품명	규격	단위	수량	비고
메쉬망	50*150	M2	1.8	분체도장
주주립	Ø76.3*1300	개	2	분체도장
주주립	Ø76.3용	개	2	분체도장
경철	60*3T	개	4	
잠금장치	Ø17x550	개	1	
사각파이프	50*30*2T	M	9.6	

도면명 DRAWING TITLE	메쉬웬스	설계 DESIGN BY	날짜 DATE	도면번호
공사명 PROJECT TITLE		제도 DRAWING BY	속척 SCALE	200, , ,
				MF2D-900


(주)남영웬스 TEL:0533)857-4654
 [712-837]경북 경산시 진량읍 신상리 1190-20 FAX:0533)857-4288